


PUZ - CONSTRUIRE LOCUINȚE INDIVIDUALE, FUNCȚIUNI COMPLEMENTARE, DOTĂRI EDILITARE, AMENAJARE DRUM DE ACCES, zona Alea 14/DE747

CF 103214, 103207,103206, 105360, 100521, 115029, 105586, 103212, 101407, 101190, 101252, 100977, 101559, 101558, 100955, 101183, 102236, 100405, 100412, 100391, 100394, 107949, 105357, 114949, 114950, 115030

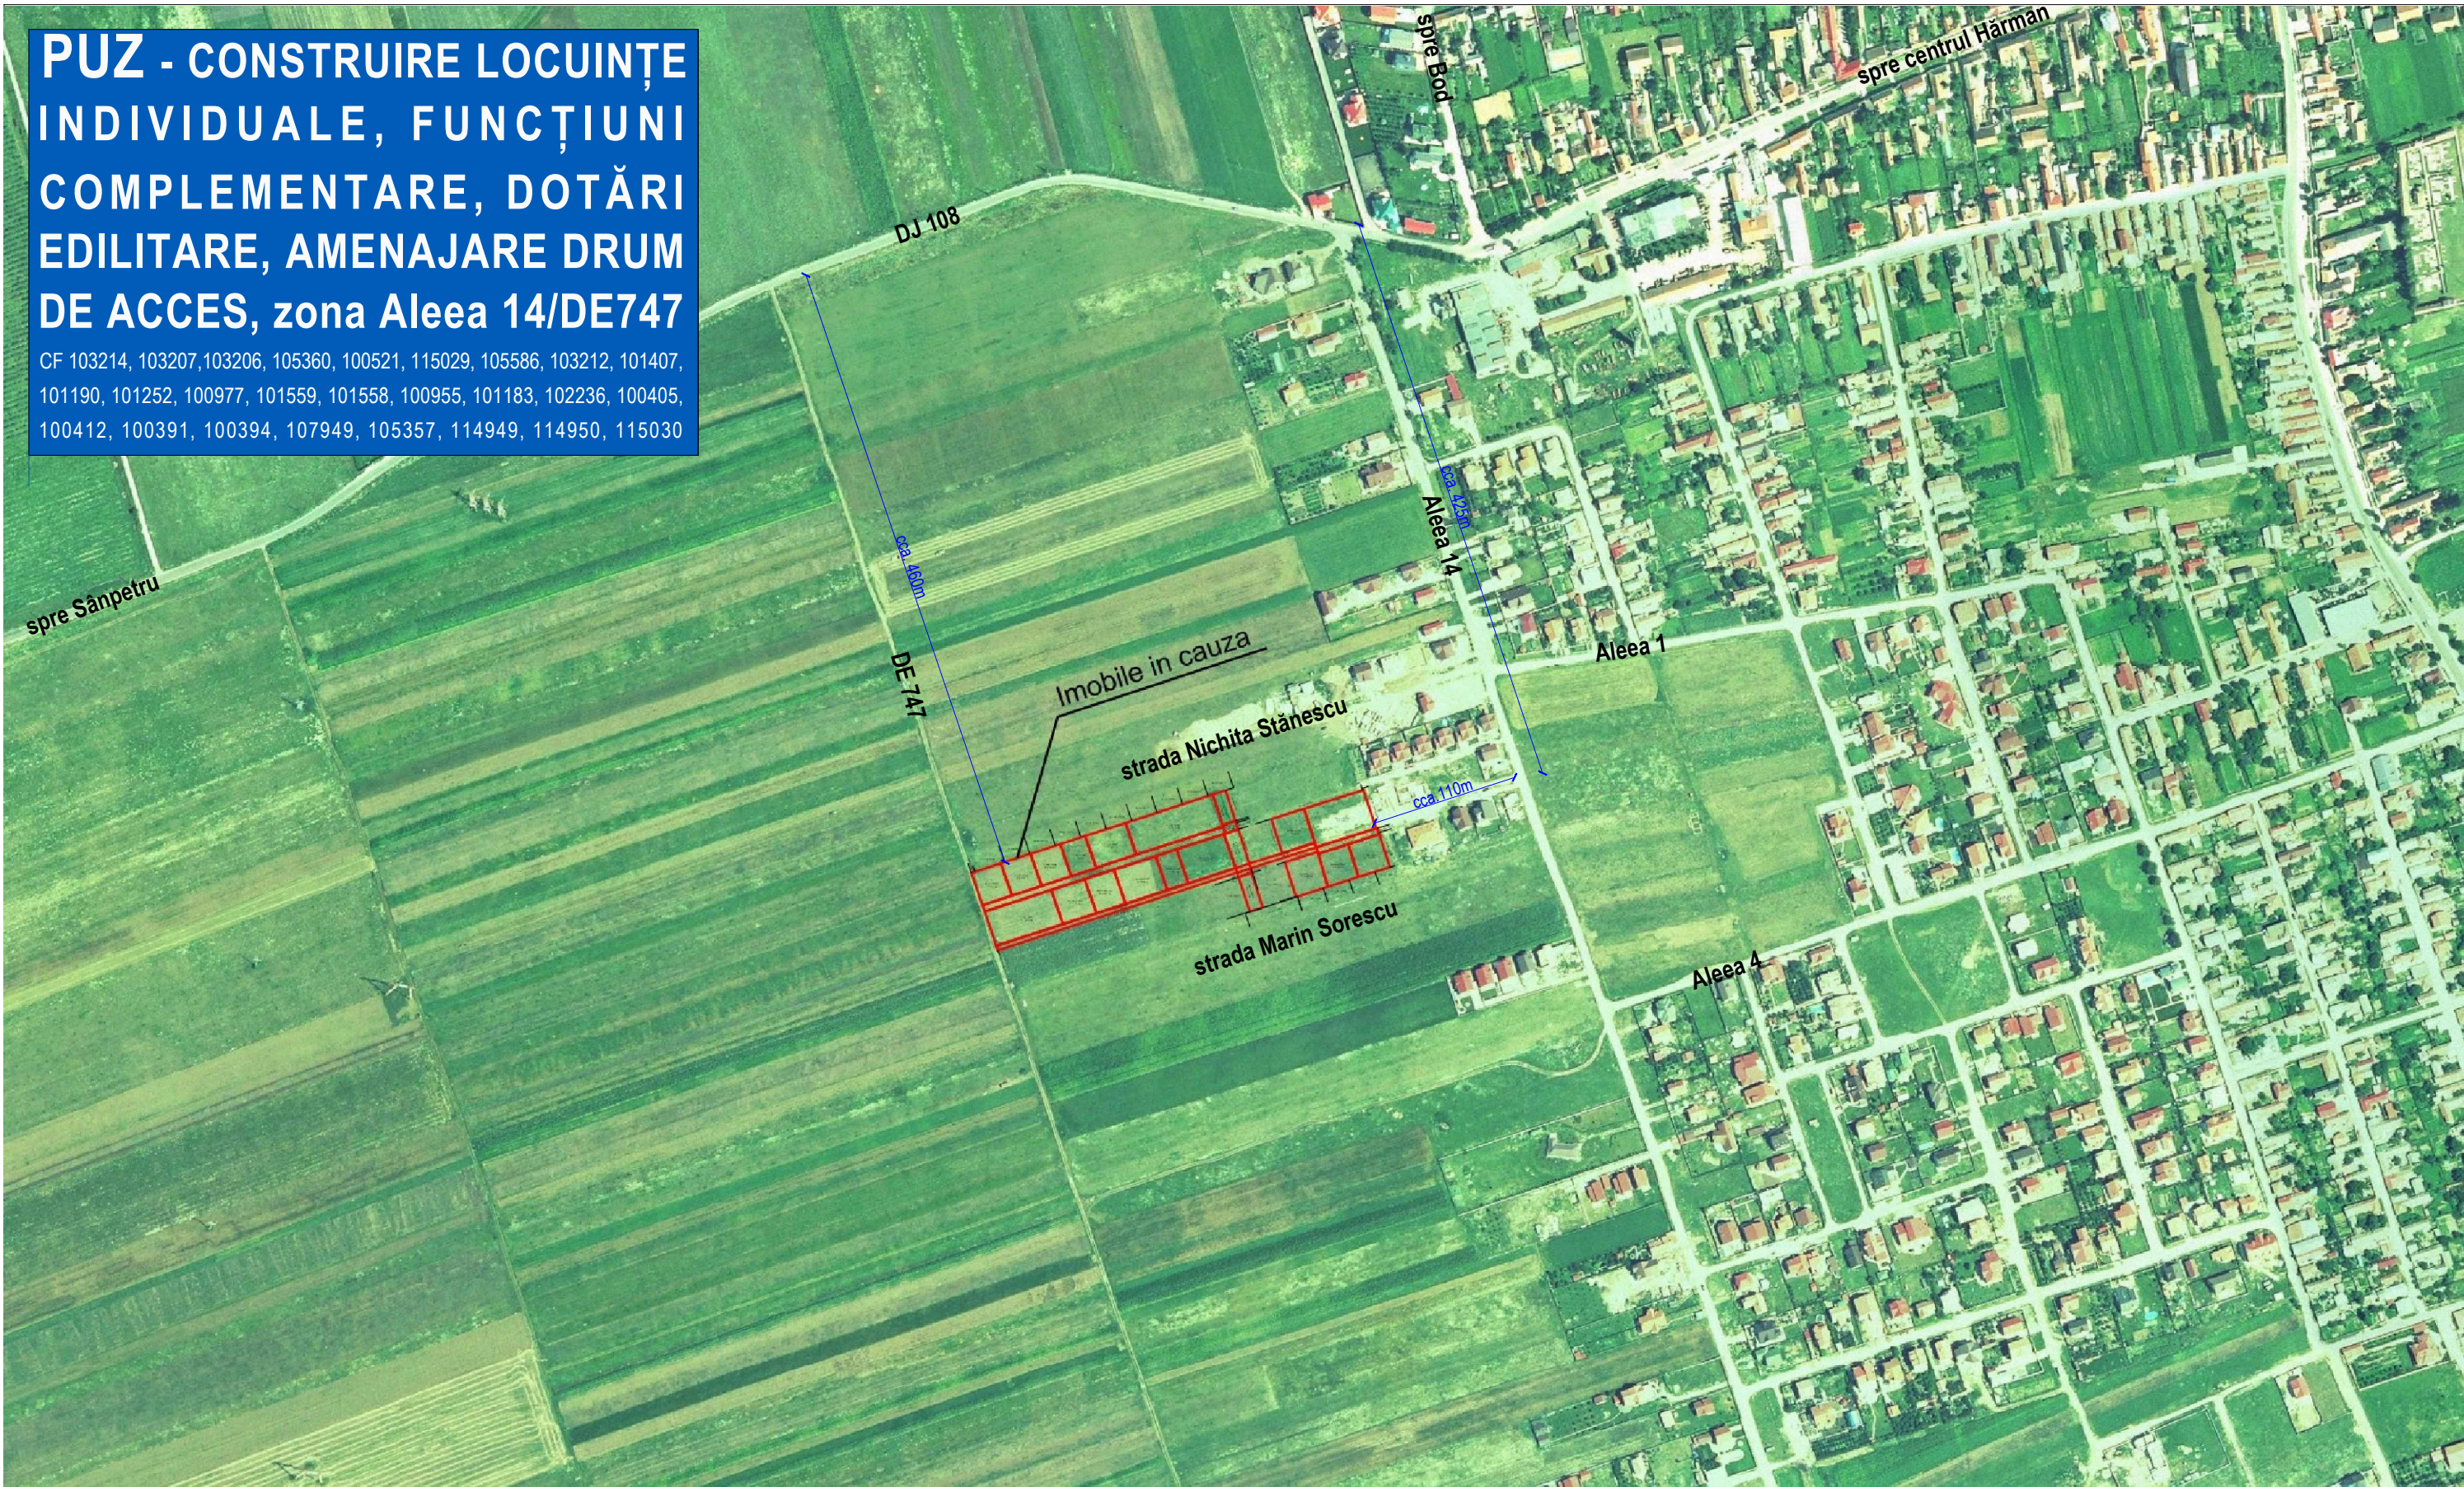

MAXIMILIAN ASTALUS
BIROU INDIVIDUAL DE ARHITECTURA

SPECIFICATIE	NUME
proiectat	Arh. MAXIMILIAN ASTALUS
desenat	Arh. MAXIMILIAN ASTALUS

SEMNATURA	scara
	1/5000
	data
	ian. 2025

beneficiar
GROSU VALENTIN
ȘI ALȚII

proiect nr.
244/2024

titlu proiect
PUZ CONSTRUIRE LOCUINTE, FUNCȚIUNI COMPLEMENTARE
Com. Hârman, zona Alea 14, jud. Brasov

titlu planșă
PLAN DE INCADRARE IN ZONA

faza
PUZ

U01