


PLAN TOPOGRAFIC
Scara 1:1000

Teritoriul administrativ: Harman
Adresa imobilului: Harman , extravilan
Nr. Carte Funciara: 106779 Harman
Nr.cad.106779

Nume si prenume proprietar:
DINICA ILIE
Adresa proprietar:
Mun.Sacele, Bd. Brasovului nr.247/1

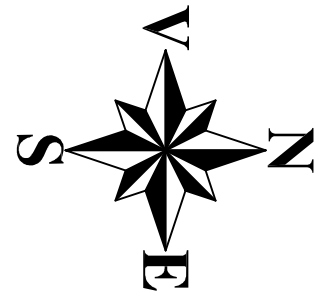

Nr. Pct.	Coordonate pct.de contur	Lungimi latit.
	X [m]	Y [m]


Suprafata=76.200 mp

Inventar de coordonate a punctelor pe contur
Plan Stereografic 1970
Plan de referinta Marca Neagra 1975

Parcela cu nr. cad. 106779

Data: Iulie 2023

Sistem de proiectie: Stereografic '70
Plan de referinta: Marca Neagra 1975

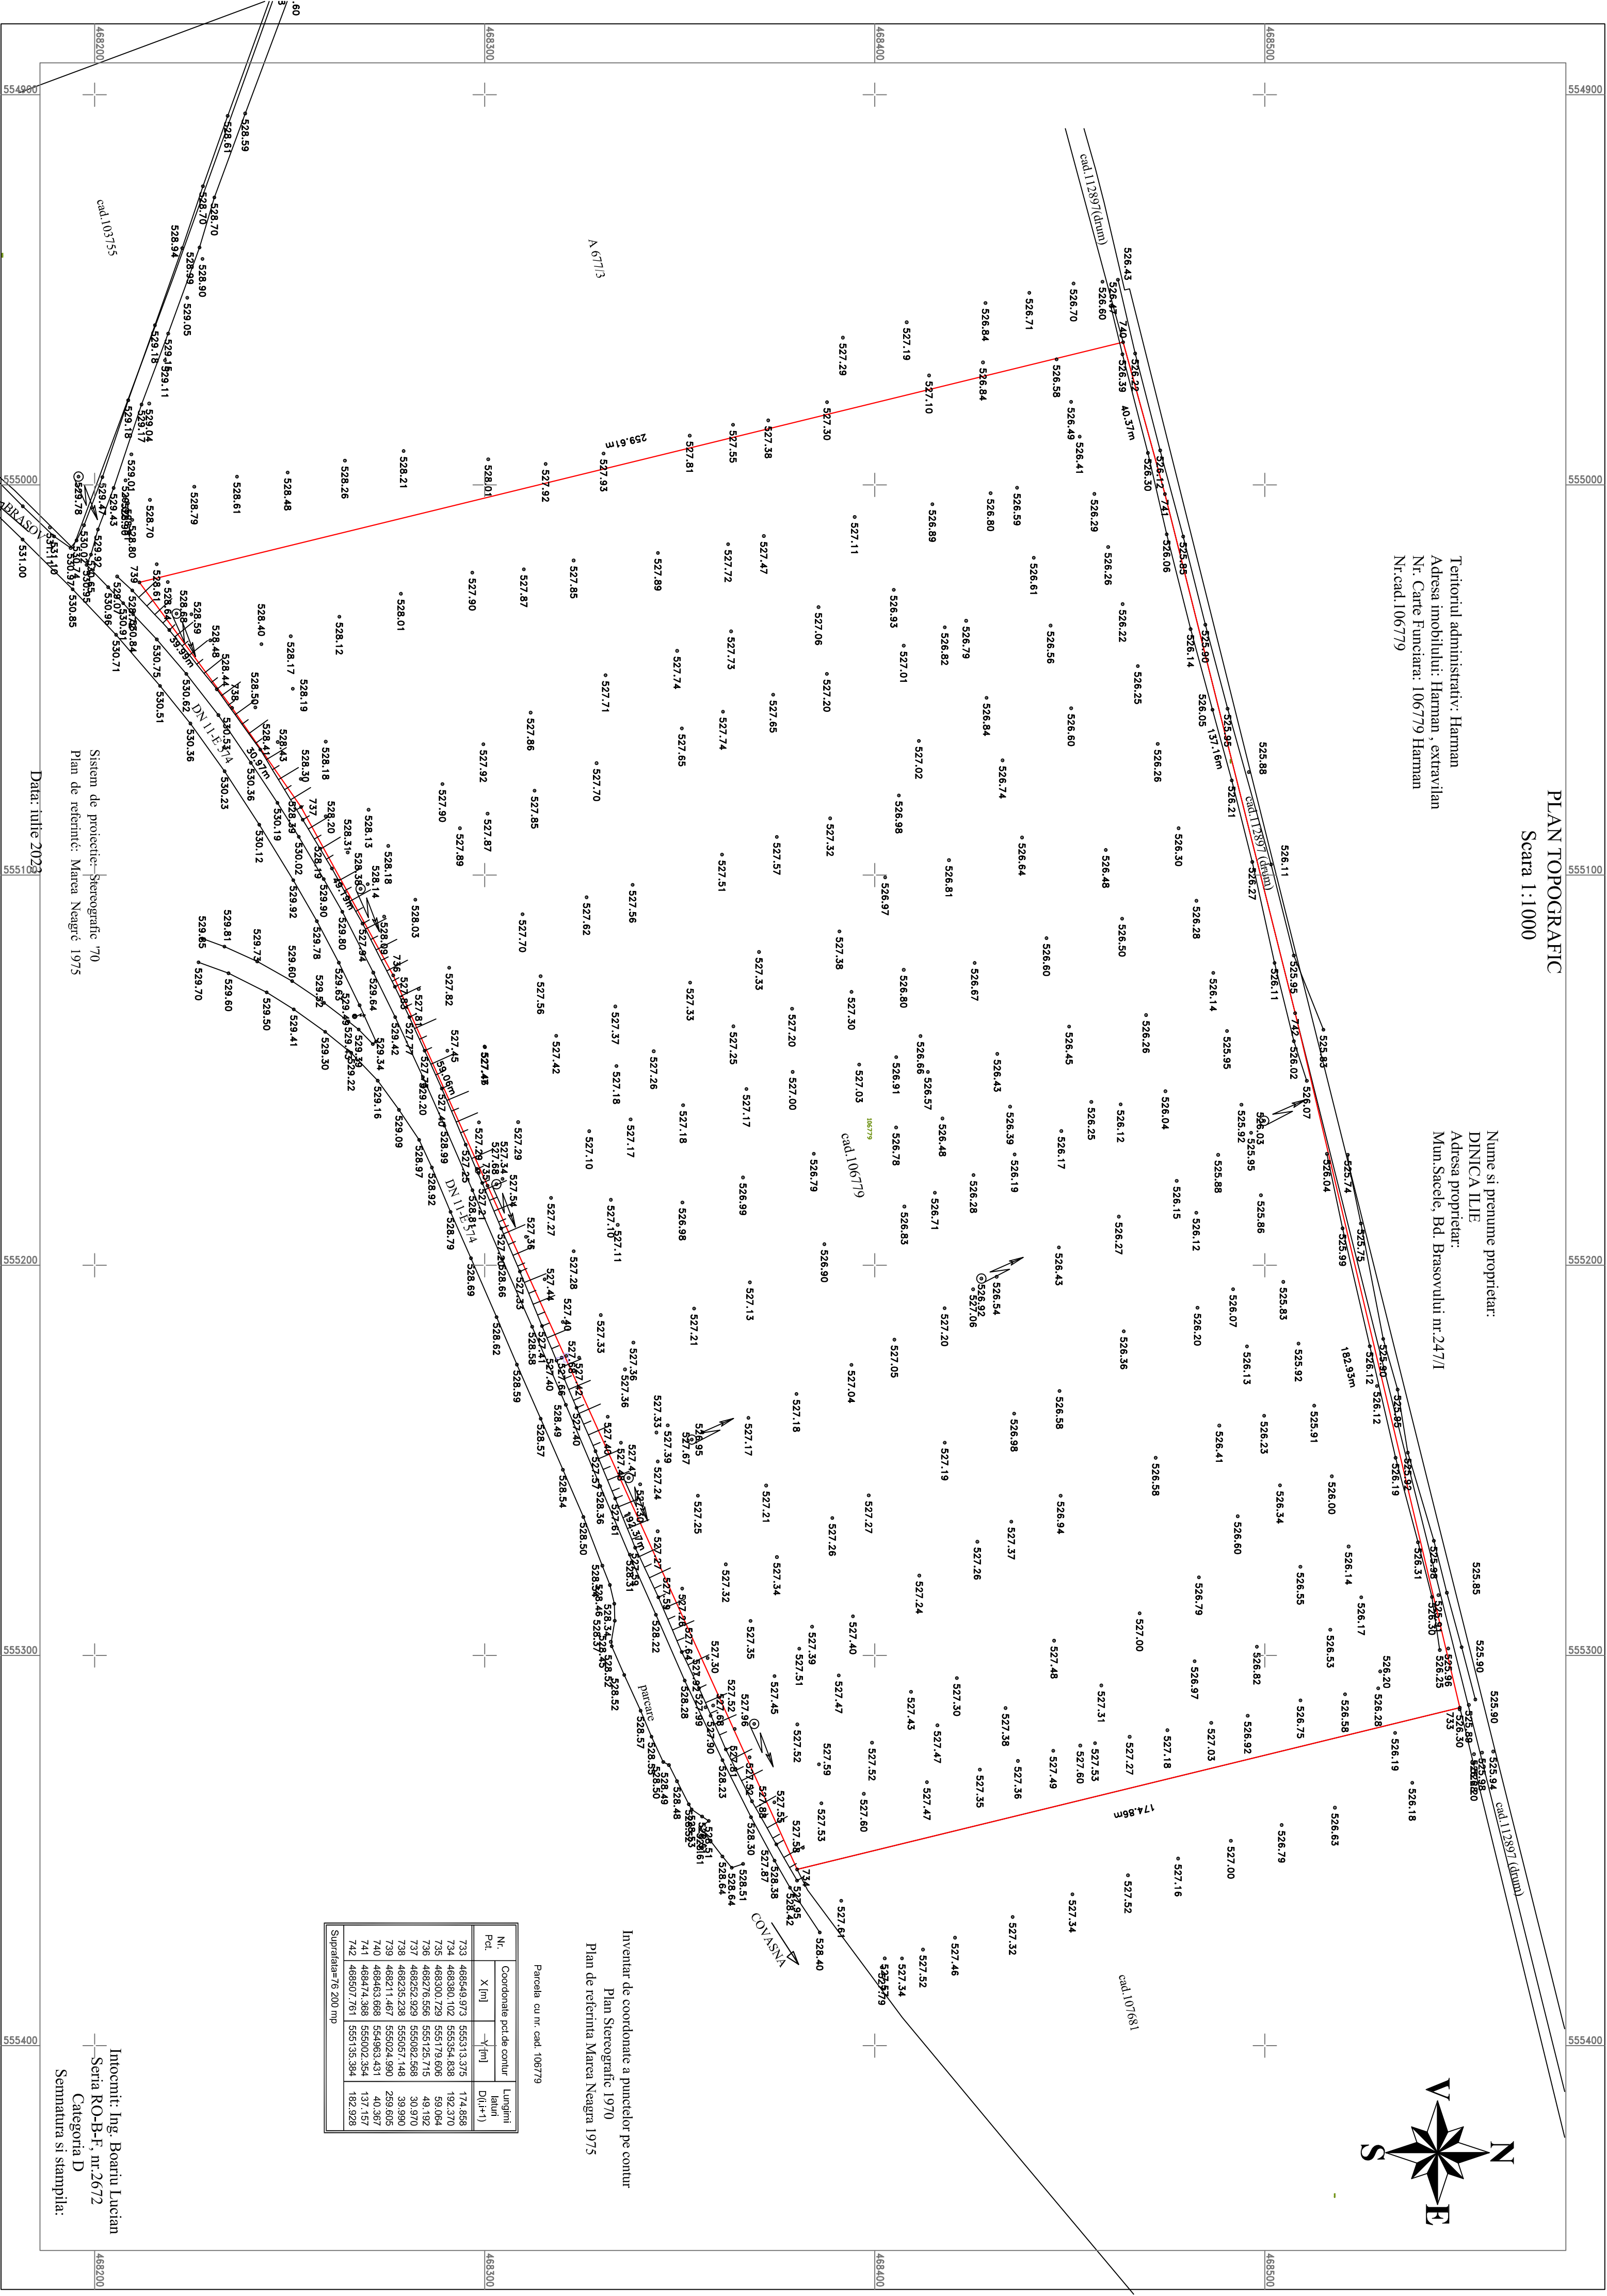

Intocmit: Ing. Boarin Lucian
Seria RO-B-F, nr.2672
Categorie D
Semnatura si stampila: